


### LEGEND

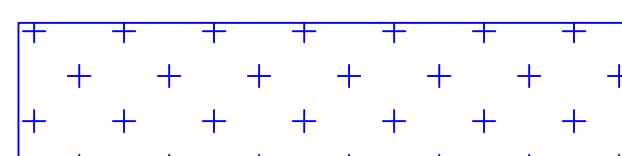

EXISTING ASBESTOS TILE FLOORING  
TO BE ABATED.





EXISTING ASBESTOS SHEET FLOORING  
TO BE ABATED.



NEW TILE FLOORING TO BE INSTALLED  
IN THIS AREA.

### NOTES

- ① ABATE EXISTING ASBESTOS CONTAINING FLOORING AND MASTIC IN ACCORDANCE WITH SPECIFICATION SECTION 02 82 13.19. REMOVE EXISTING BASE.
- ② INSTALL NEW TILE FLOORING AND BASE IN THIS AREA.
- ③ INSTALL NEW NON-SKID TILE ON RAMPS.

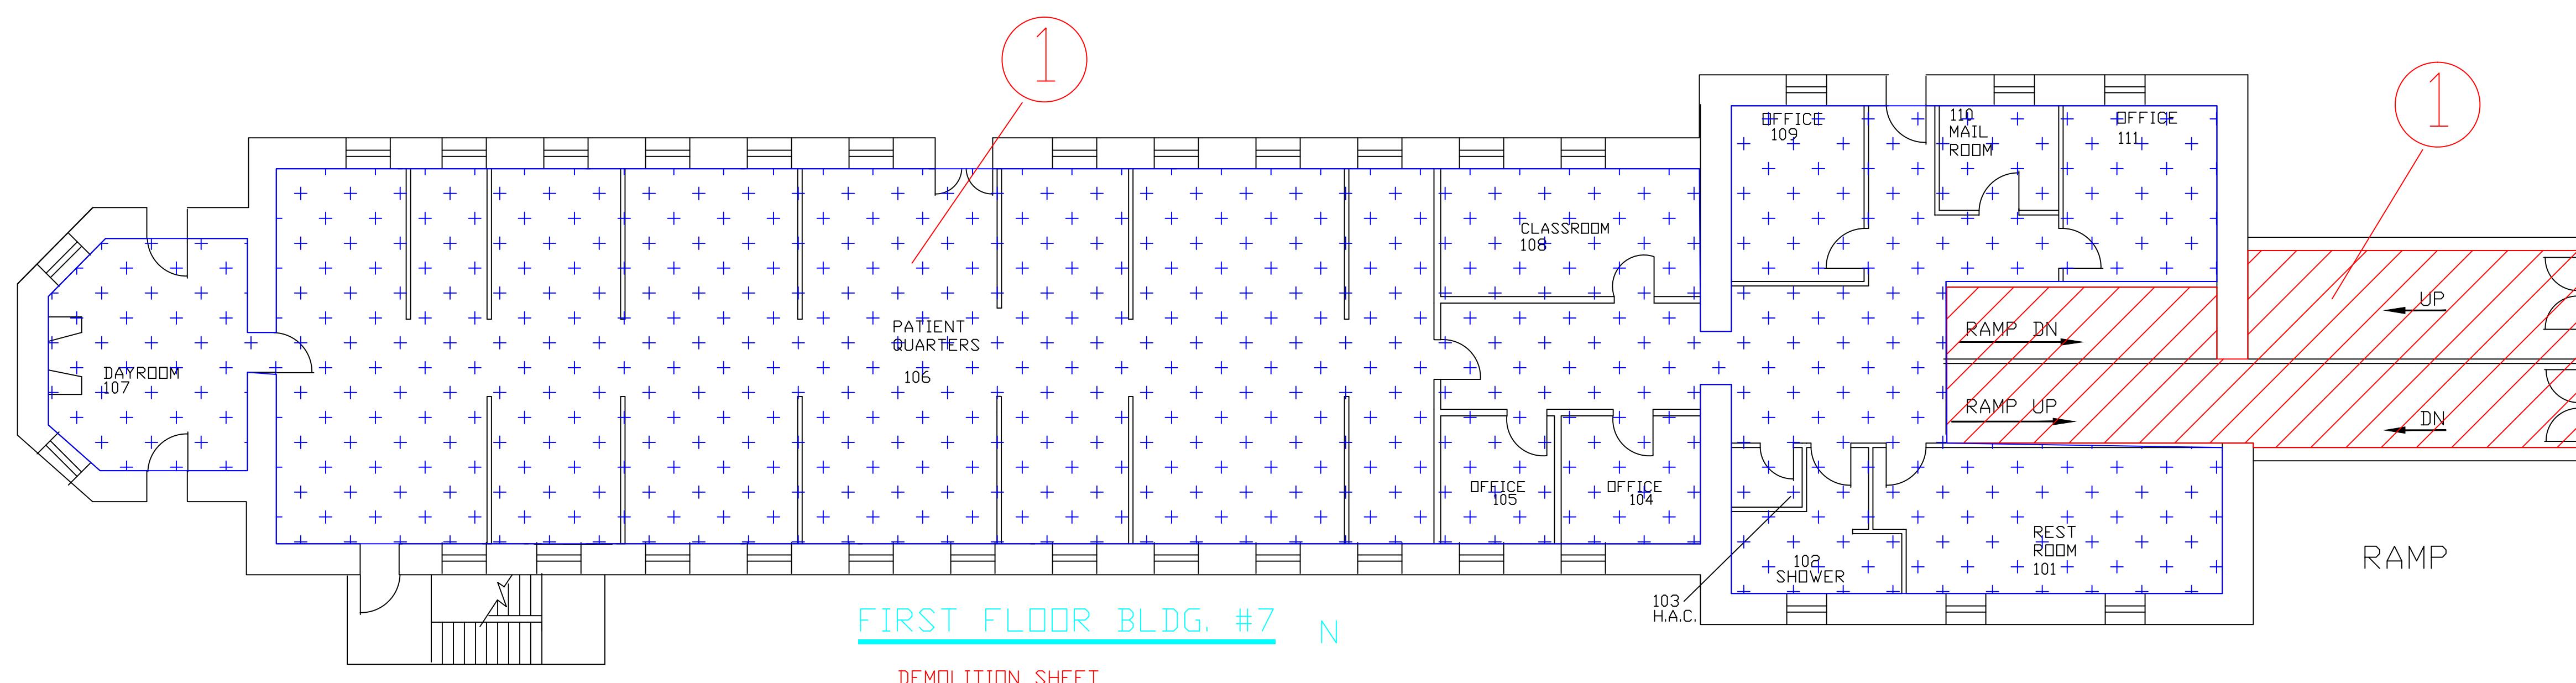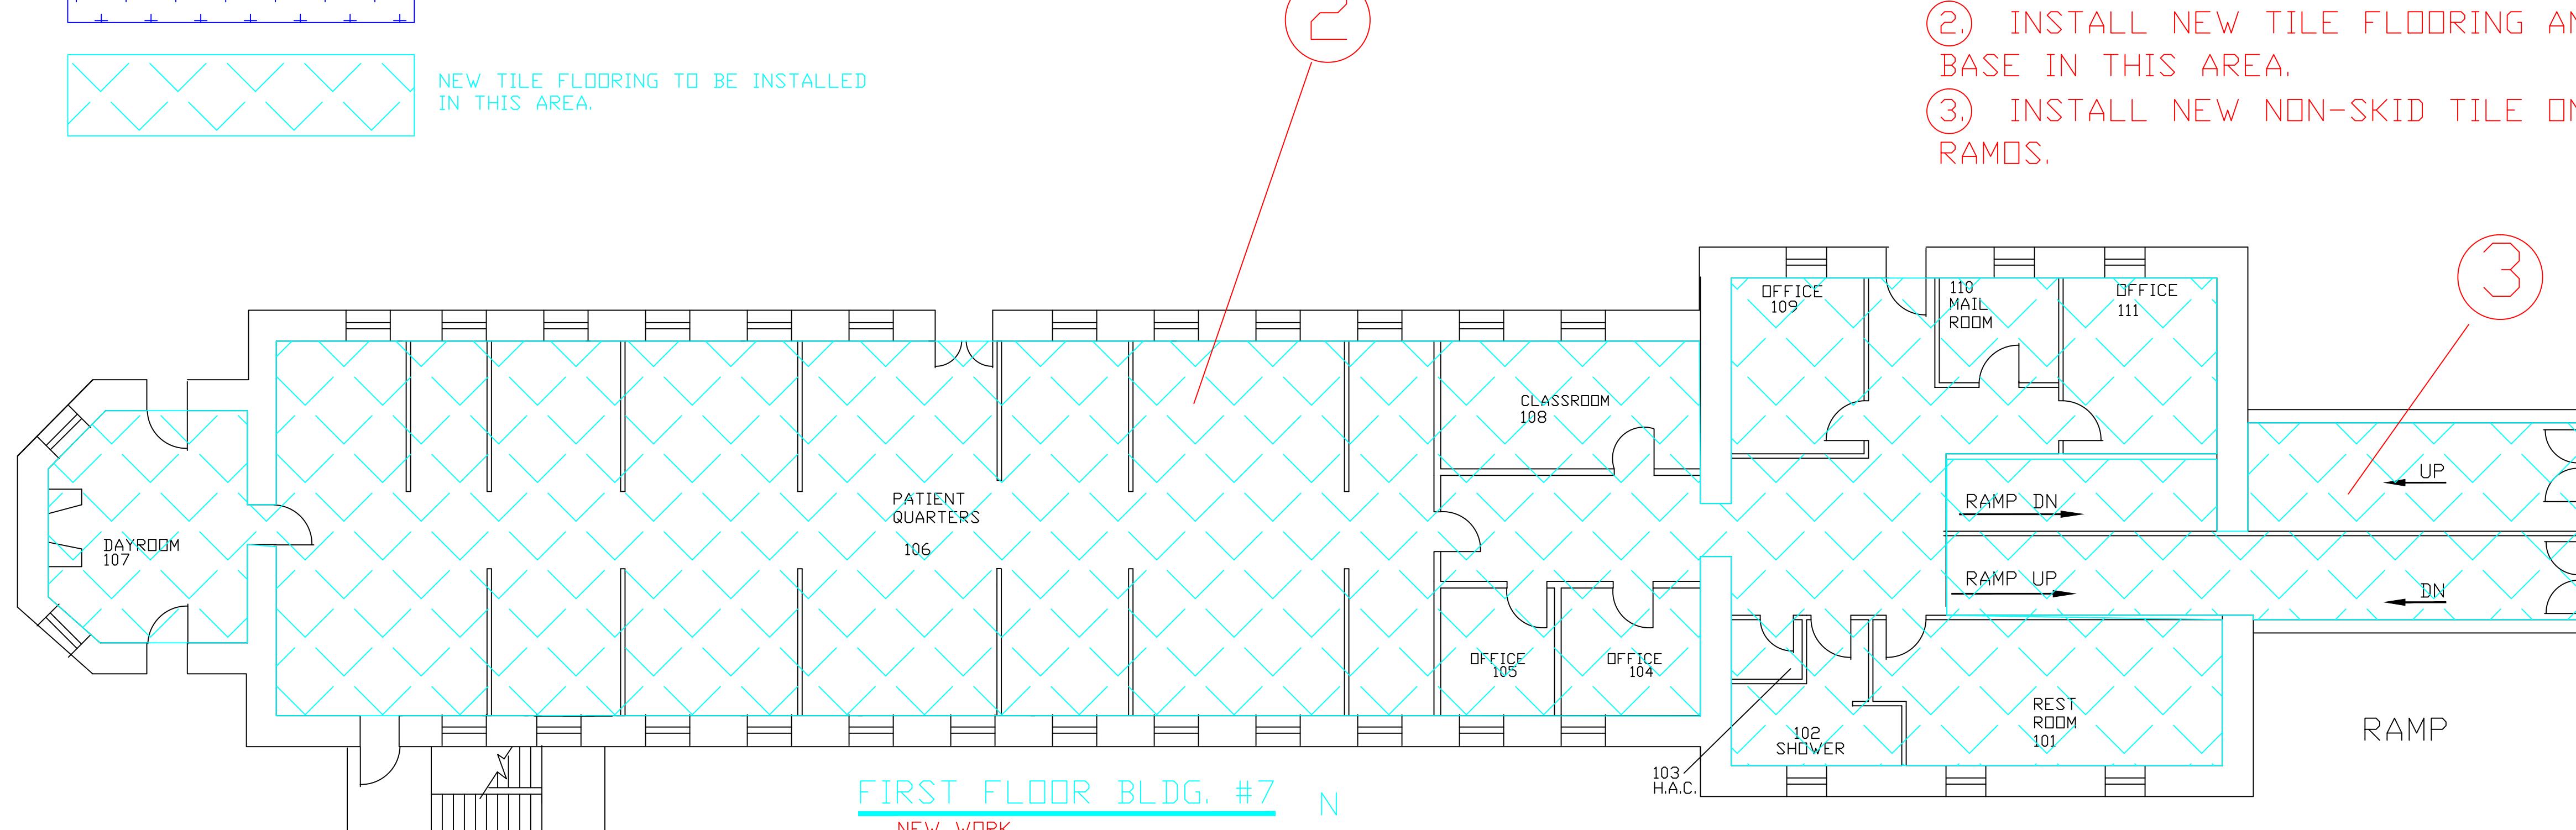

REVISIONS	DATE	



TRUE NORTH



PLAN NORTH



Drawing Scale

1/8" = 1'

Plot Scale

1/8" = 1'



Drawing Title

BUILDING 7 FIRST FLOOR

REPALCE FLOORING

PHASE 1



Project Title

V.A. MEDICAL CENTER HOT SPRINGS, SD

Location

DS



Project No.

568-12-201

Building Number

7

DRAWING NO.

A5

Dwg. 6 of 11



Approved:

Division Chief

Service Director

DS

Drawn DS

Checked DS

Date

11/25/2011



Location

V.A. MEDICAL CENTER

HOT SPRINGS, SD

DS

Drawn DS

Checked DS

Date

11/25/2011



Drawing No.

A5

Dwg. 6 of 11

DS

Drawn DS

Checked DS

Date


11/25/2011



Office of

Facilities

Management

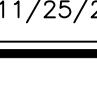

Department of

Veterans Affairs